

CANAL

CANAL

QUAI DES PENICHES AKENKAAI

UP-SITE

UP-SITE

REDERSPLEIN

EGOUT


WILLEBROEKKAAI QUAI DE WILLEBROECK

SENNE

SENNE

ALLEE VERTE GROENDREEF

AVENUE DE L'HELIPORT

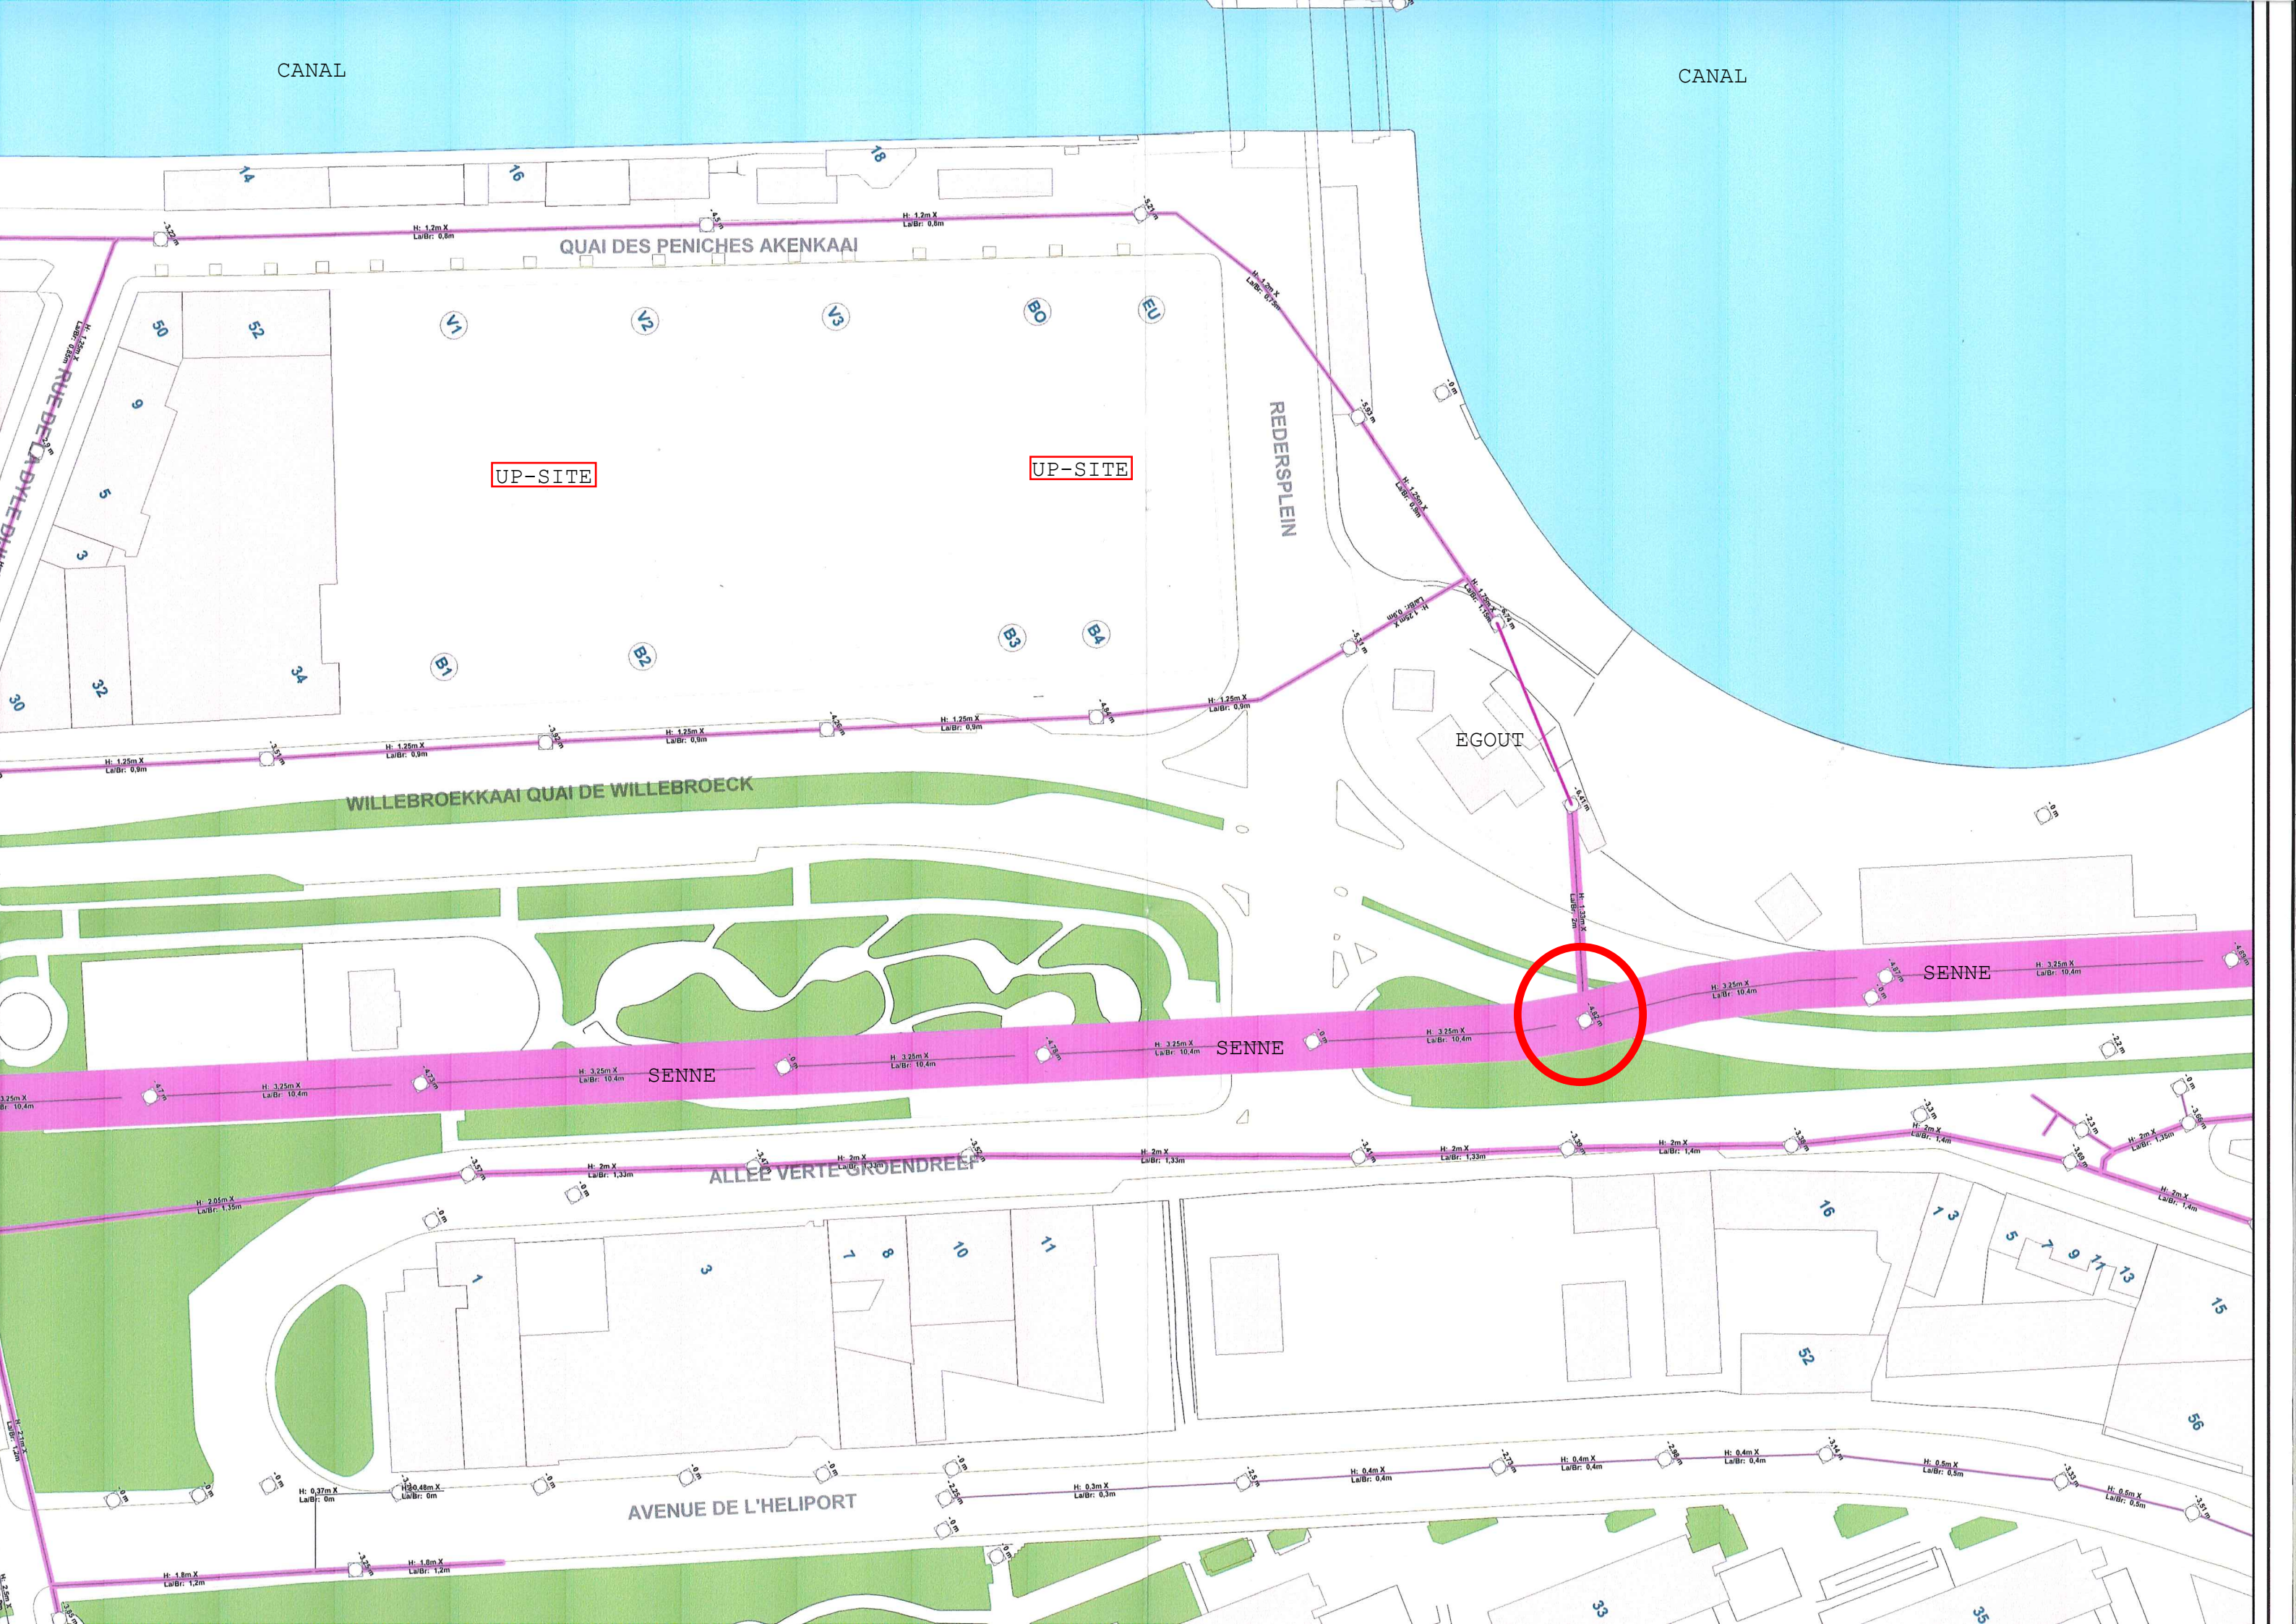



QUAI DES PENICHES AKENKAAI

REDERSPLEIN

WILLEBROECKKAAI QUAI DE WILLEBROECK

ALLEE VERTE GROENDREEF

AVENUE DE L'HELIPORT

RUE DE LA DYLE BILHOUTENKAAI

BOULEVARD SIMON BOLLAERTKAAI

H: 1,2m X
La/Br: 0,8m

H: 1,2m X
La/Br: 0,8m

H: 1,2m X
La/Br: 0,8m

H: 1,2m X
La/Br: 0,8m

H: 1,25m X
La/Br: 0,9m

H: 1,25m X
La/Br: 0,9m

H: 1,25m X
La/Br: 0,9m

H: 1,25m X
La/Br: 0,9m

H: 1,25m X
La/Br: 0,9m

H: 1,25m X
La/Br: 0,9m

H: 3,25m X
La/Br: 10,4m

H: 3,25m X
La/Br: 10,4m

H: 3,25m X
La/Br: 10,4m

H: 3,25m X
La/Br: 10,4m

H: 3,25m X
La/Br: 10,4m

H: 3,25m X
La/Br: 10,4m

H: 2m X
La/Br: 1,33m

H: 2m X
La/Br: 1,33m

H: 2m X
La/Br: 1,4m

H: 2m X
La/Br: 1,33m

H: 2,05m X
La/Br: 1,35m

H: 2m X
La/Br: 1,4m

H: 0,3m X
La/Br: 0,3m

H: 0,4m X
La/Br: 0,4m

H: 0,4m X
La/Br: 0,4m

H: 0,5m X
La/Br: 0,5m

H: 0,37m X
La/Br: 0m

H: 0,48m X
La/Br: 0m

H: 1,8m X
La/Br: 1,2m

H: 1,8m X
La/Br: 1,2m